

PROPOSED LAYOUT PLAN OF
~ SUDARSHAN PRAKRITI VIHAR ~

~ SITUATED AT ~
 KHASRA NO. 530, 536,537, 539,541, 599,
 600,601,603,604,605,606,607,608,609,616,619
 VILLAGE- HULASKHERA, MOHNALALGANJ, LUCKNOW.(U.P)

[illegible]

	TREES
	RAIN WATER HARVESTING

1. THIS IS TO CERTIFY THAT THE BUILDING PLAN IS AS PER RULES/REGULATION.
2. ALL DIMENSIONS ARE IN METER.
3. ONLY FIGURED DIMENSIONS SHOULD BE FOLLOWED.
4. ANY DISCREPANCY IN DRAWINGS SHOULD BE BROUGHT TO THE ARCHITECT'S NOTICE.

DRAWING No.
001
RESI_LAY/SPV/SUB.-1/2

LONGITUDE 80°08'15.7" E	SITE LOCATION COORDINATES	

OWNER SIGN **ARCHITECT'S SIGN**


PLAN

X-SECTION

DETAIL OF R.W.H. PIT AND WELL
(N.T.S.)




SITE PLAN SCALE (1:500)

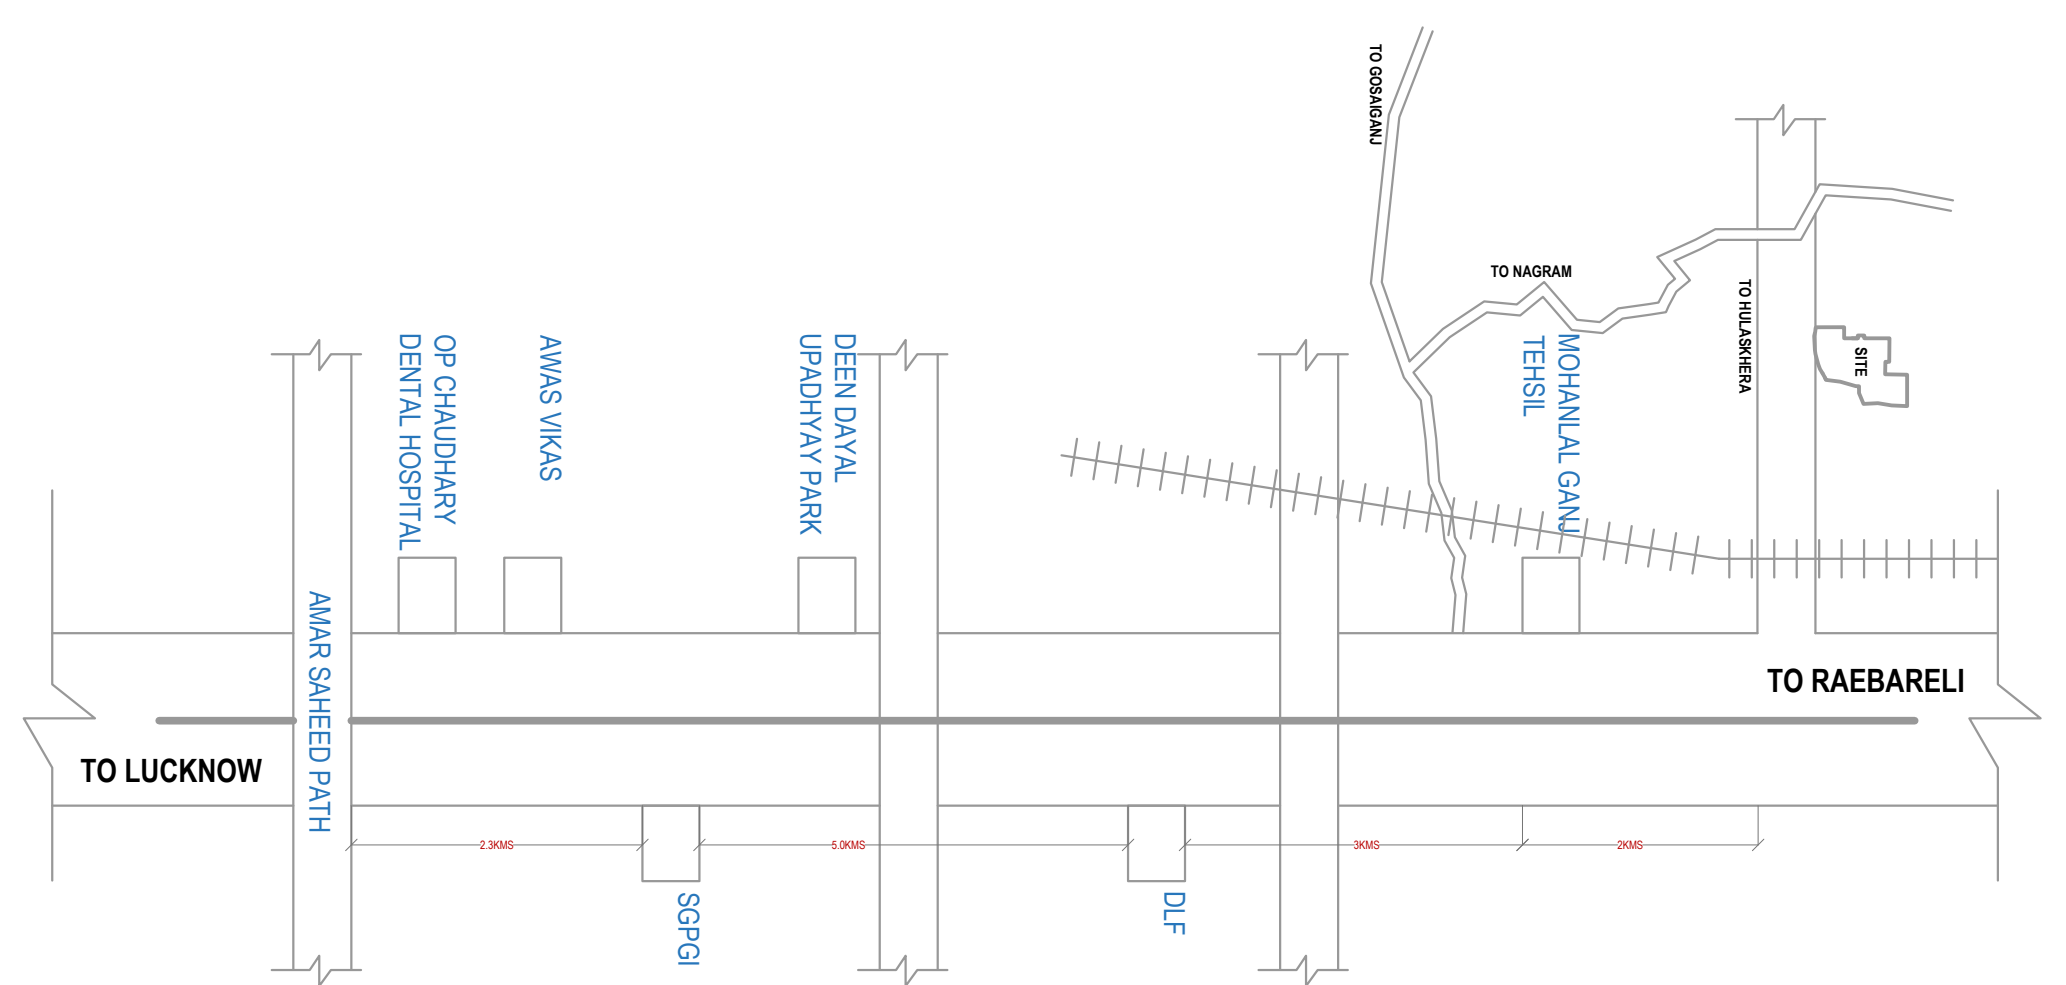

TYPE OF BLOCK	PLOT NO.	AREA (SQMT)		NO. OF PLOTS	PERSON PER UNIT	POPULATION	
		WIDTH	LENGTH				AREA
TYPE A	A1,A8,A9,A16,A17,A19,A30,A31,A42,A43	10.668	12.192	130.064	10	4.5	45
	A2-A7,A10-A15,A18,A20-A29,A32-A41,A44-48	9.144	12.192	111.484	38	4.5	171
	B28,B45,B57,B65,B66,B70,B71,B80,B95,B96,B100	10.668	12.192	130.064	11	4.5	49.5
TYPE B	B1-B8,B12-B24,B27-B28, B30-B31,B34-B42,B46-B50,B53-B56, B60-B64,B72-79,B81-B94	9.144	12.192	111.484	69	4.5	310.5
	B'9-B'11, B'25-B'26,B'29, B'32,B'33, B'43, B'44, B'51, B'52, B'58,B'59, B'67-B'69, B'97-B'99.	7.620	12.192	92.903	20	4.5	90
	C1,C3,C14,C15,C21,C22,C28,C29,C40,C42,C43,C57,C58,C62,C63,C67,C68,C82	10.668	12.192	130.064	18	4.5	81
TYPE C	C4-C13,C16-C20,C23-C27,C30-C39,C44-C56,C59-C61,C64-C66,C69-C81	9.144	12.192	111.484	62	4.5	279
	C'2,C'43	7.620	12.192	92.903	2	4.5	9
	D1,D8,D9,D11,D12,D18	10.668	15.240	162.580	6	4.5	27
TYPE D	D2-D7,D10,D13-D17	9.144	15.240	139.355	12	4.5	54
	E4,E5,E22,E23,30,E31	9.144	12.192	111.484	6	4.5	27
TYPE E	E1-E3,E6-E21,E24-E29,E32-E54	7.620	12.192	92.903	48	4.5	216
TOTAL NO. OF PLOTS					302		
POPULATION							1355

AREA CHART(NTS.)

DENSITY CHART(NTS.)

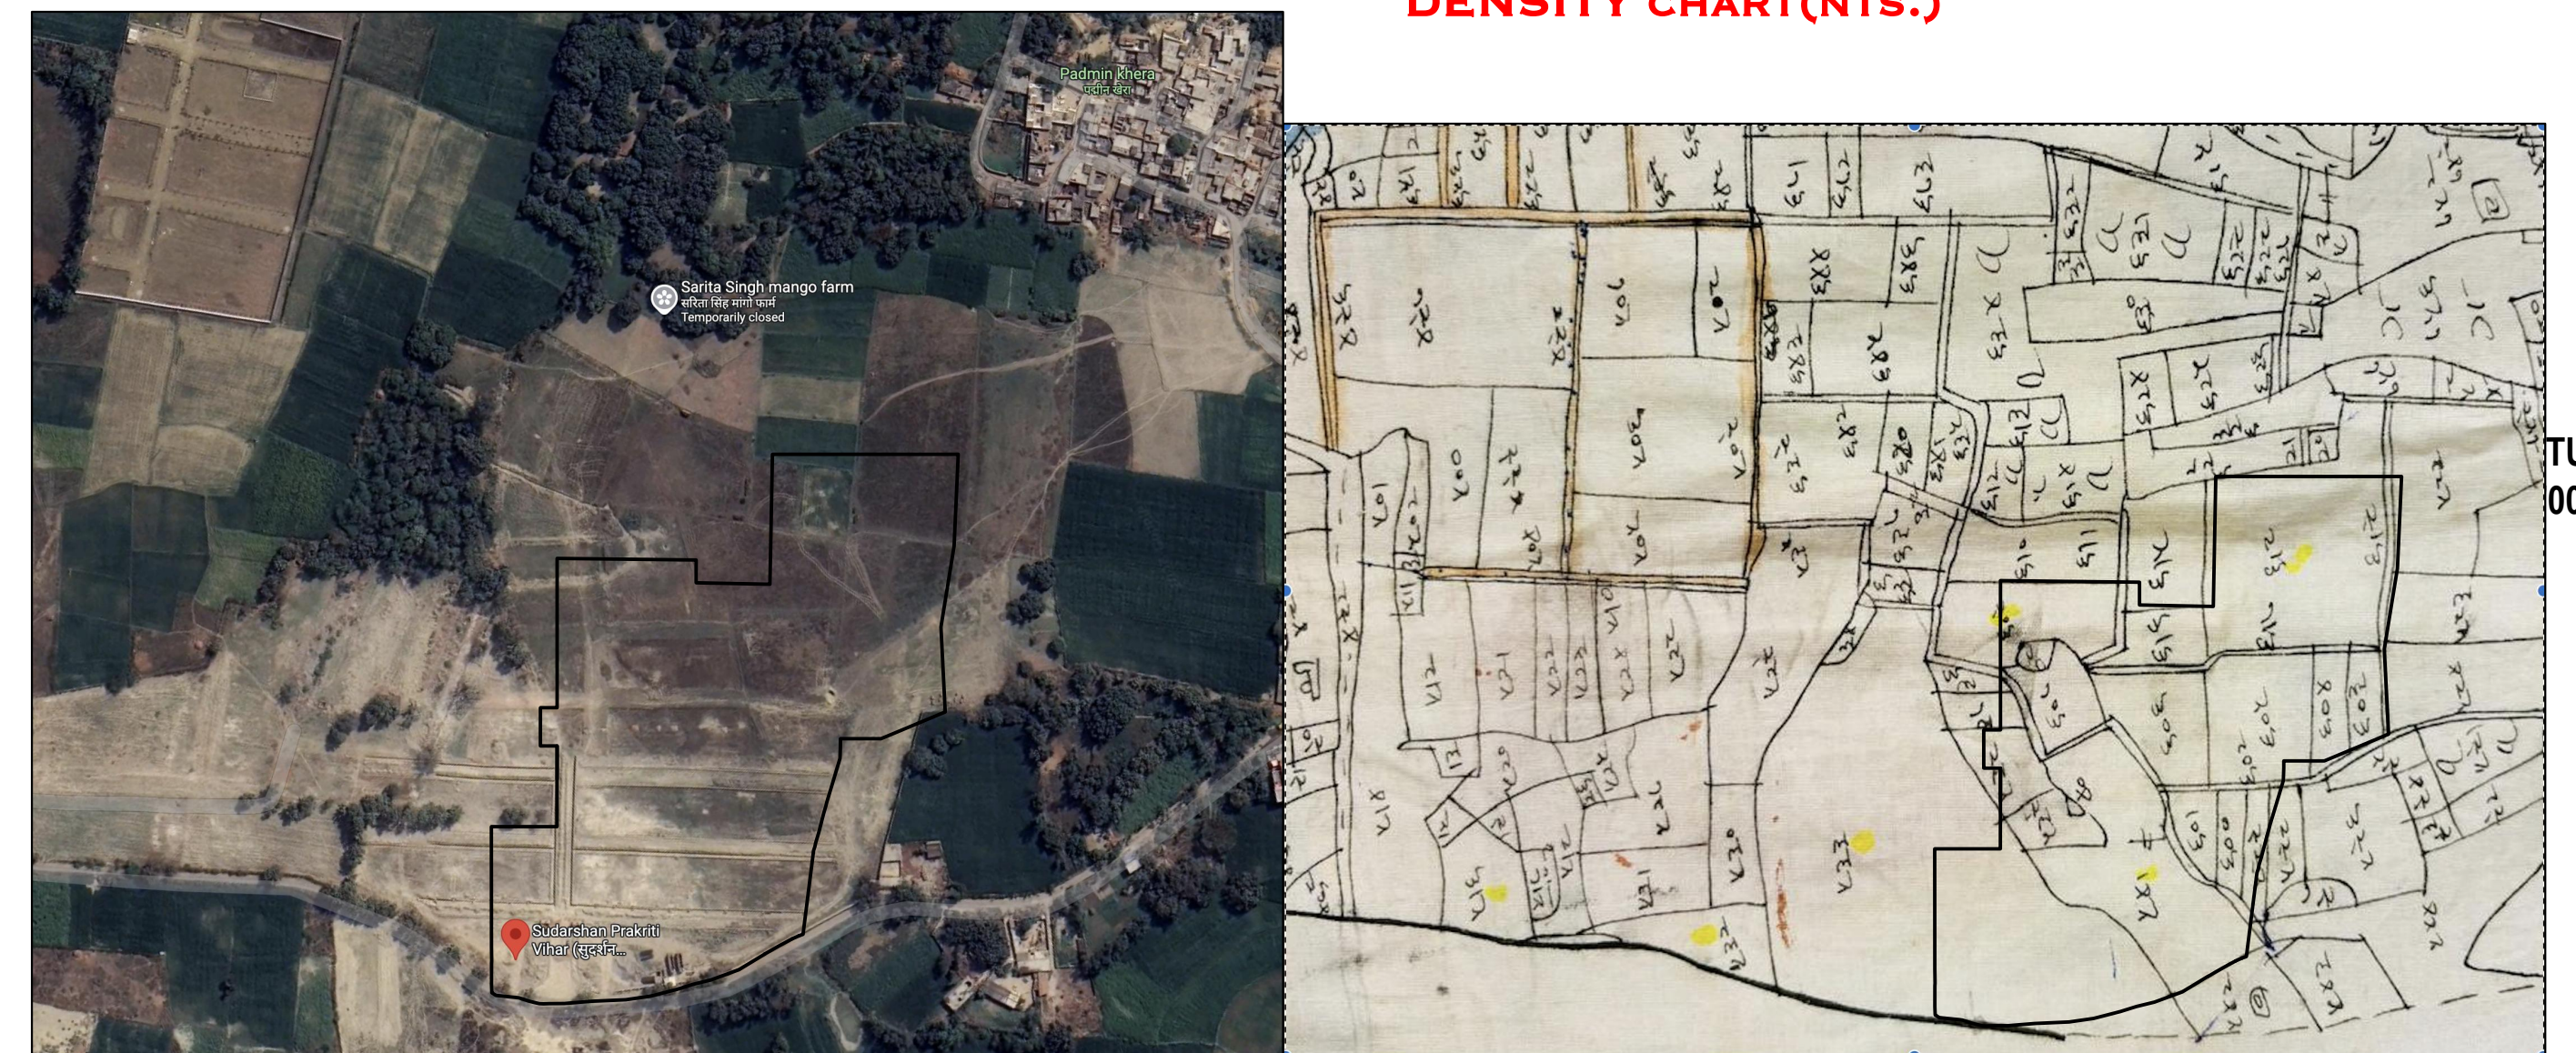

SITE SUPERIMPOSED SAJRA PLAN